




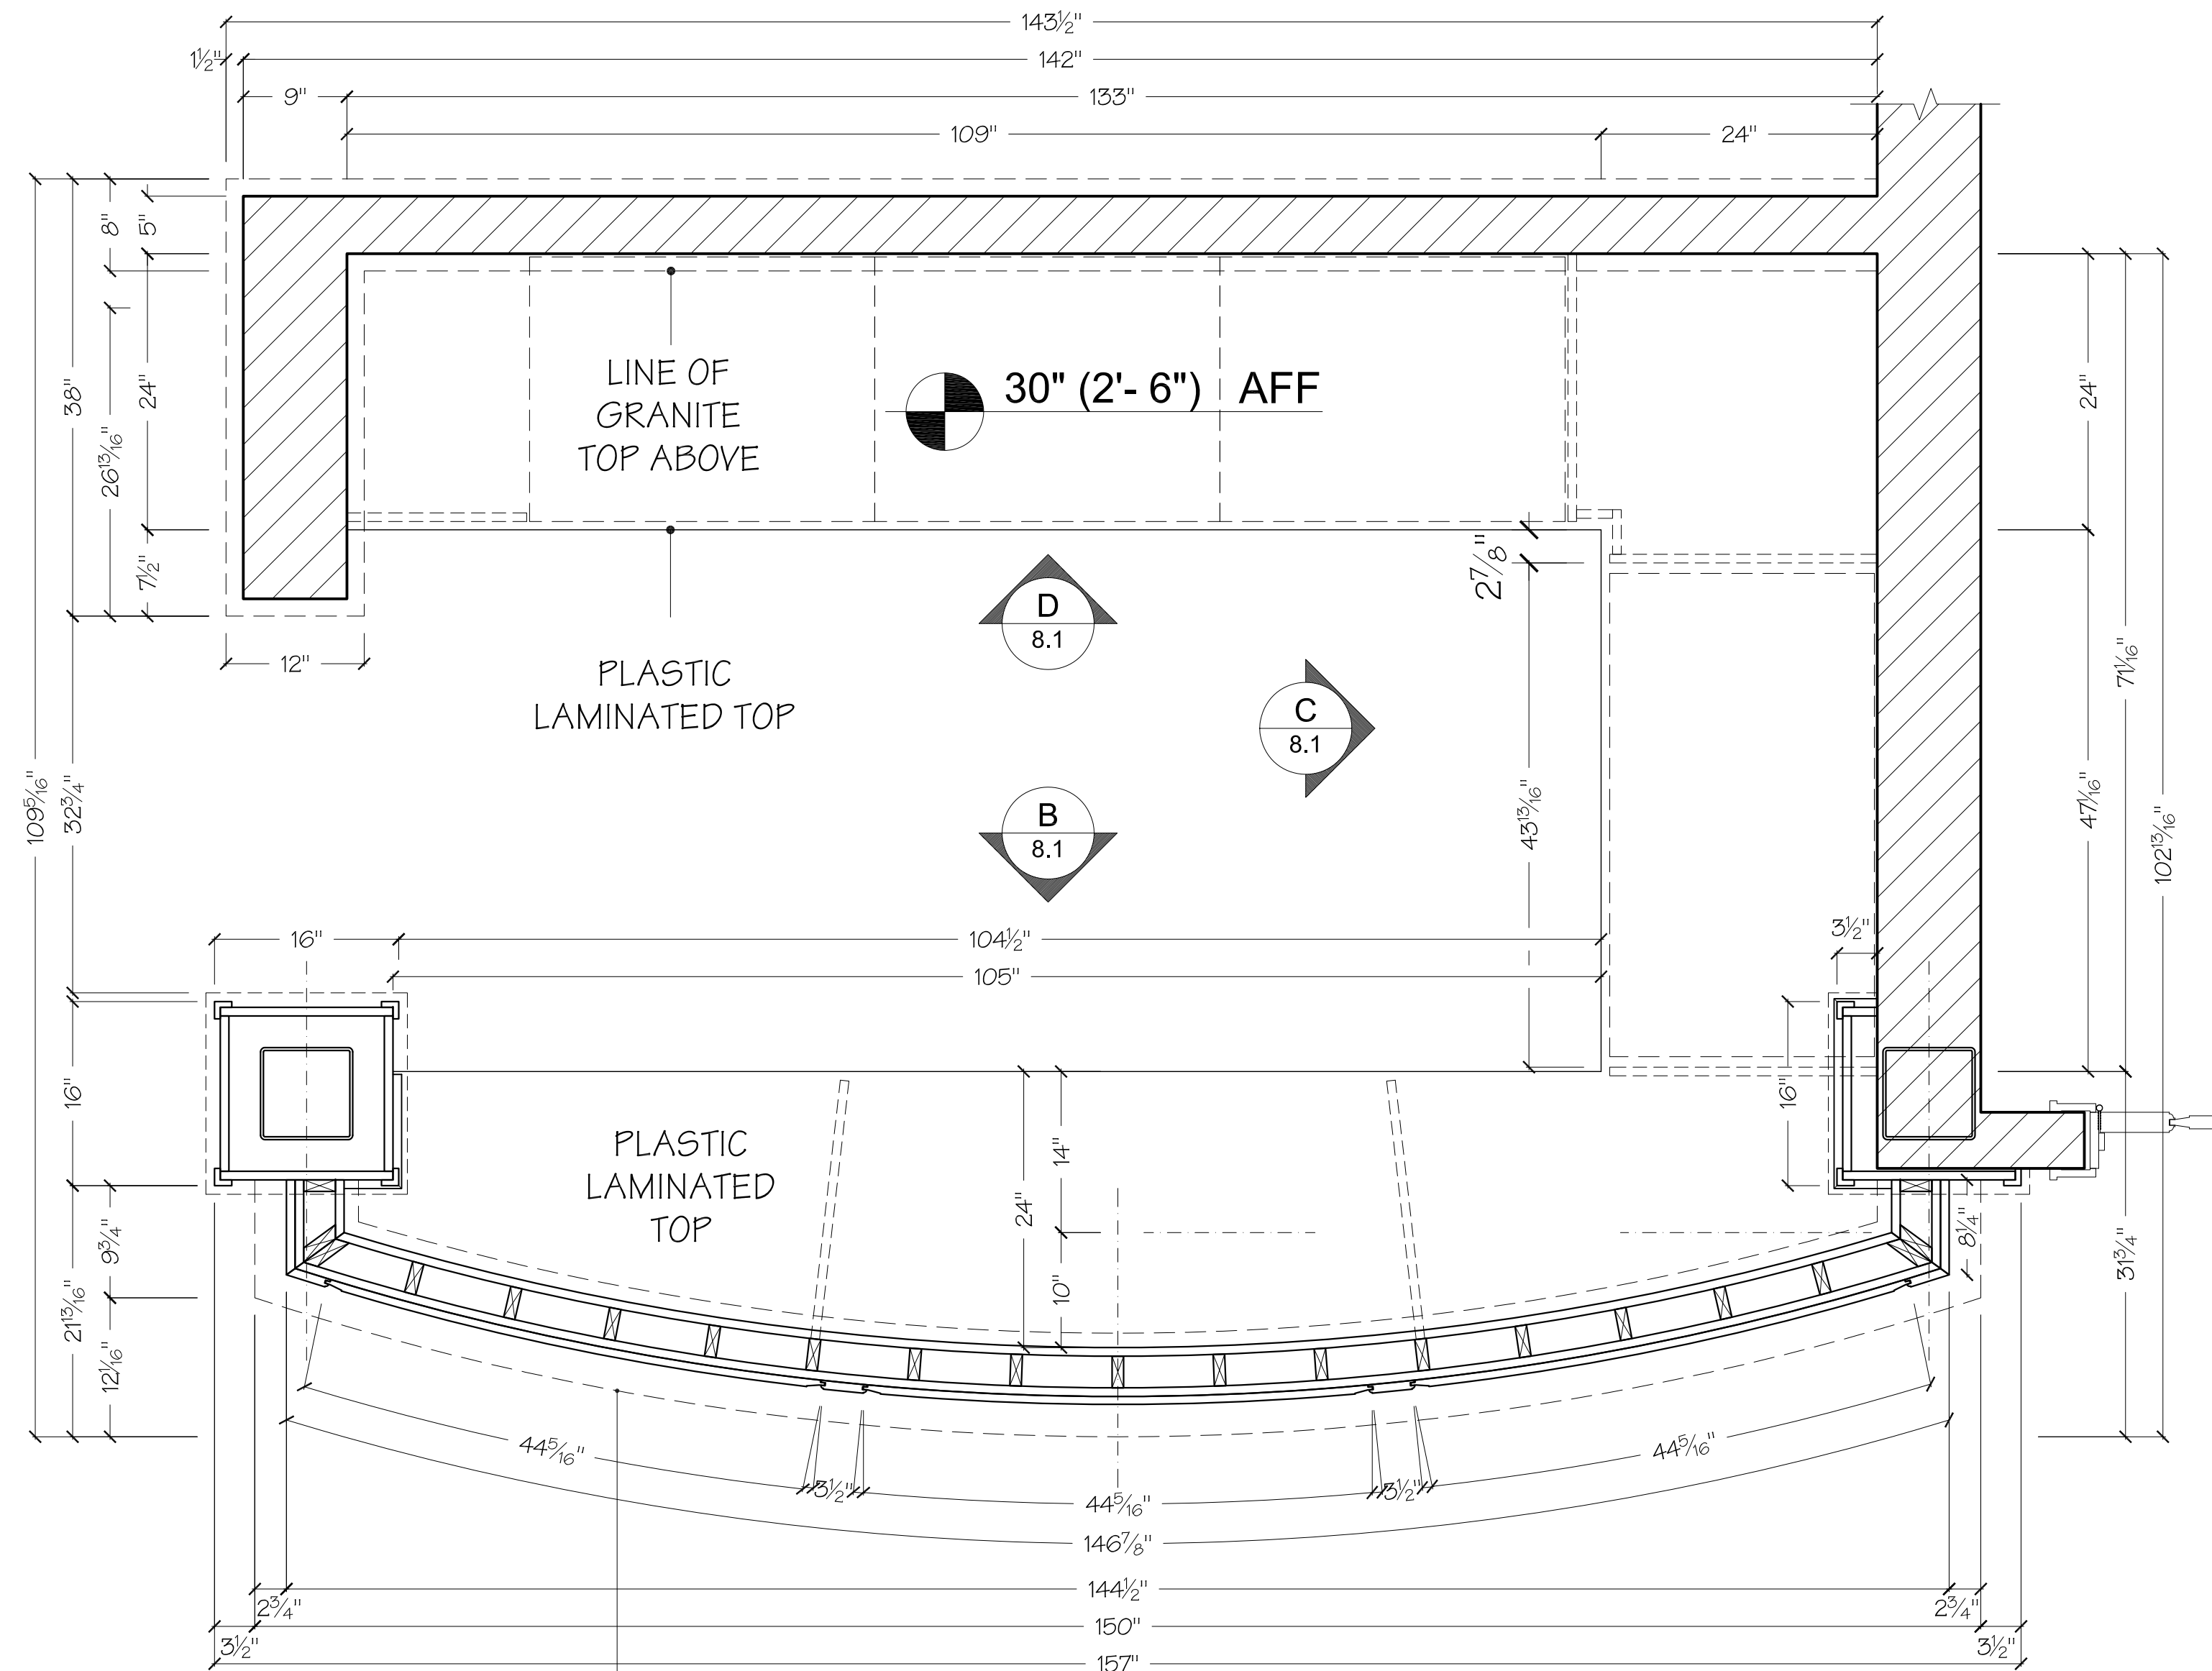


1 SECTION
RECEPTION DESK
RECEPTION 110
SCALE: 1" = 1'-0"

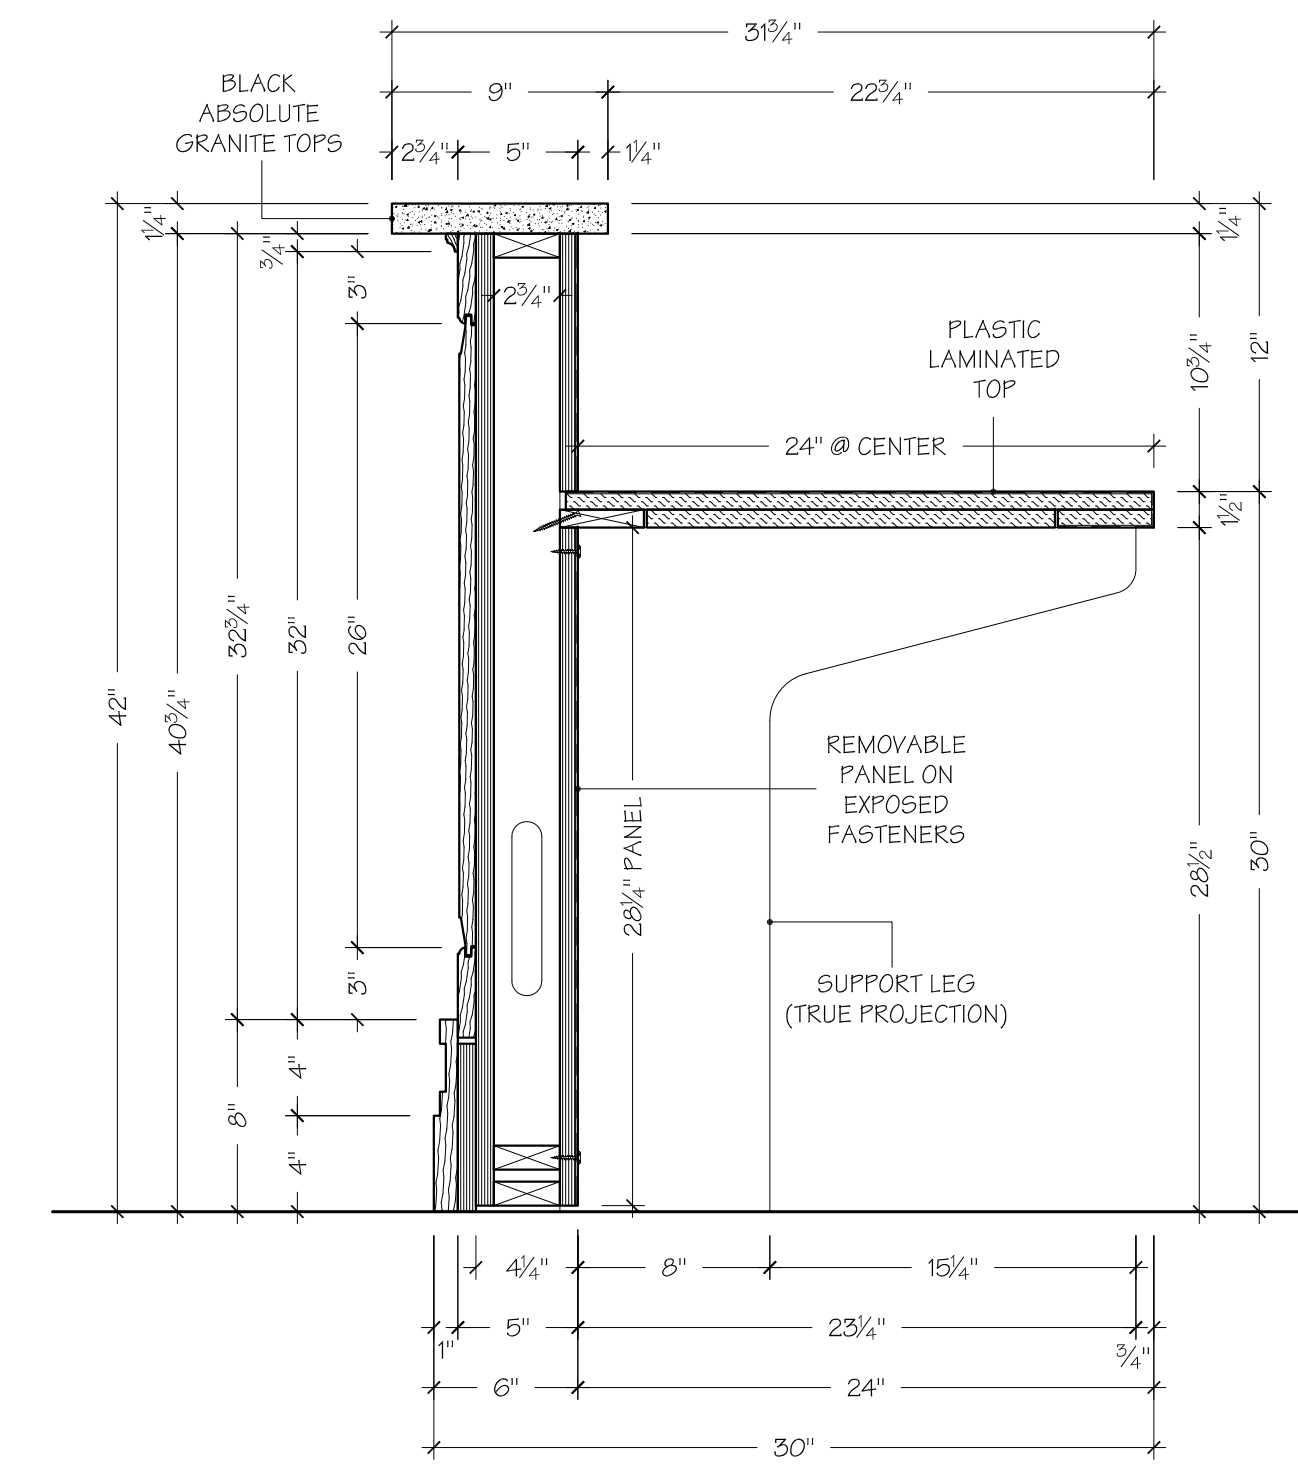


2 SECTION
RECEPTION DESK
RECEPTION 110
SCALE: 1-1/2" = 1'-0"

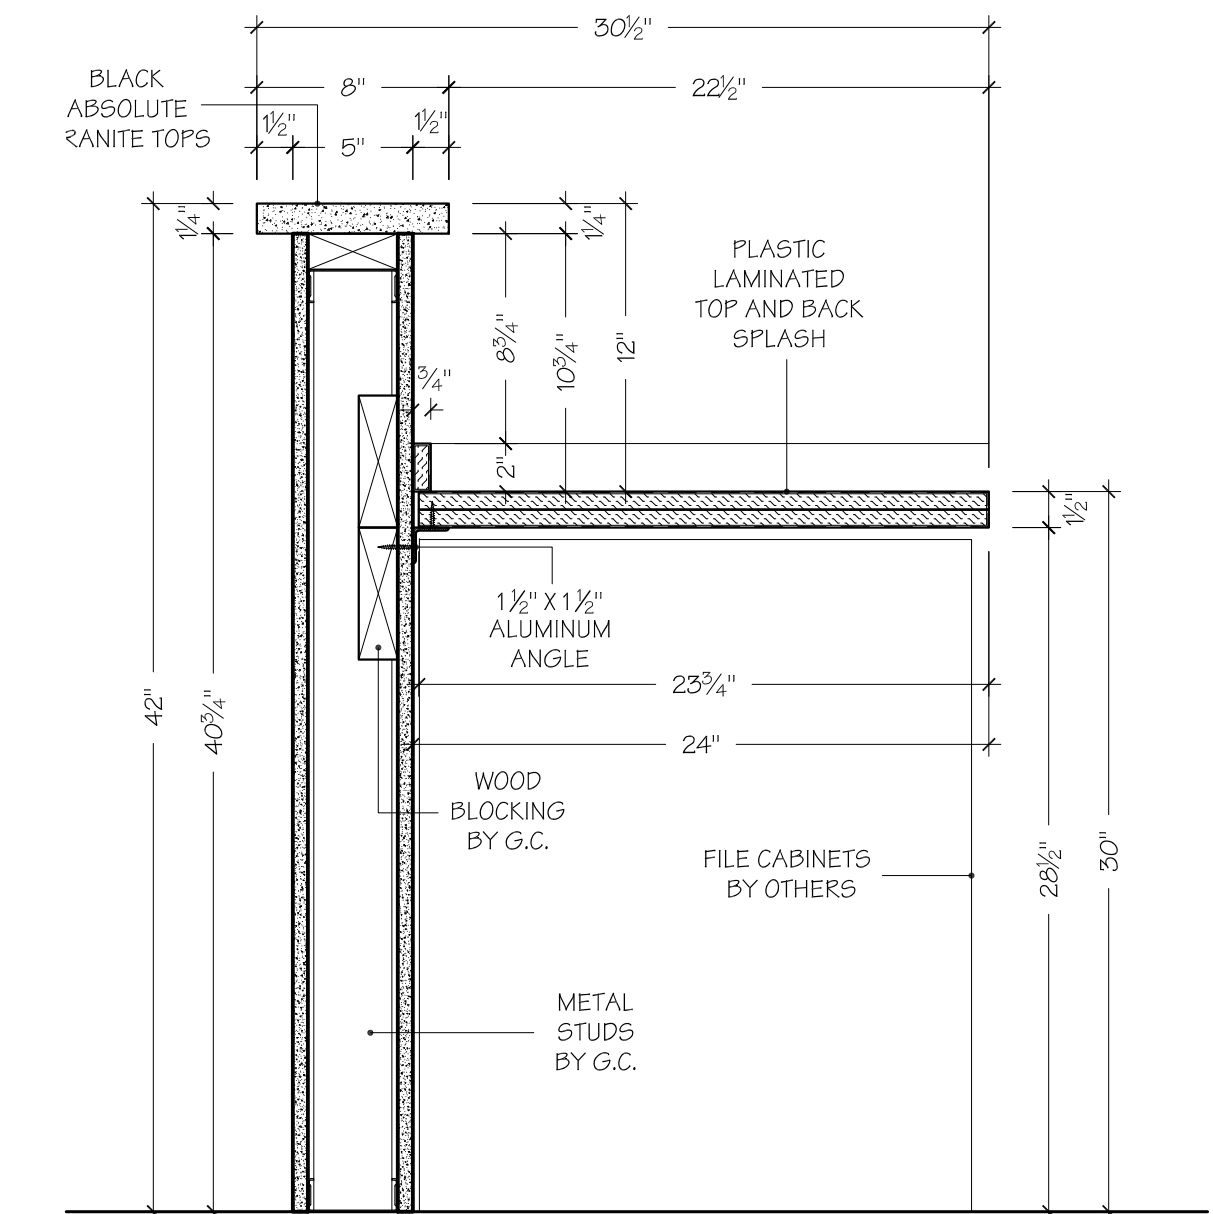


3 SECTION
RECEPTION DESK
RECEPTION 110
SCALE: 1-1/2" = 1'-0"

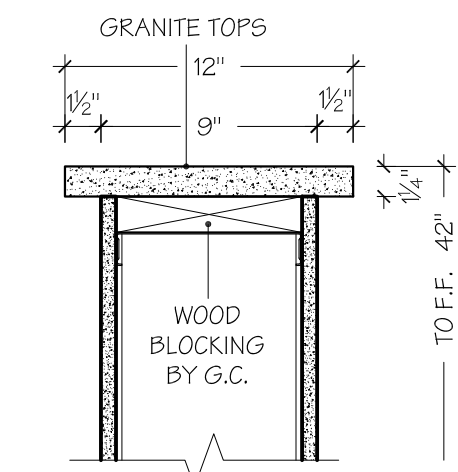


4 SECTION
RECEPTION DESK
RECEPTION 110
SCALE: 1-1/2" = 1'-0"

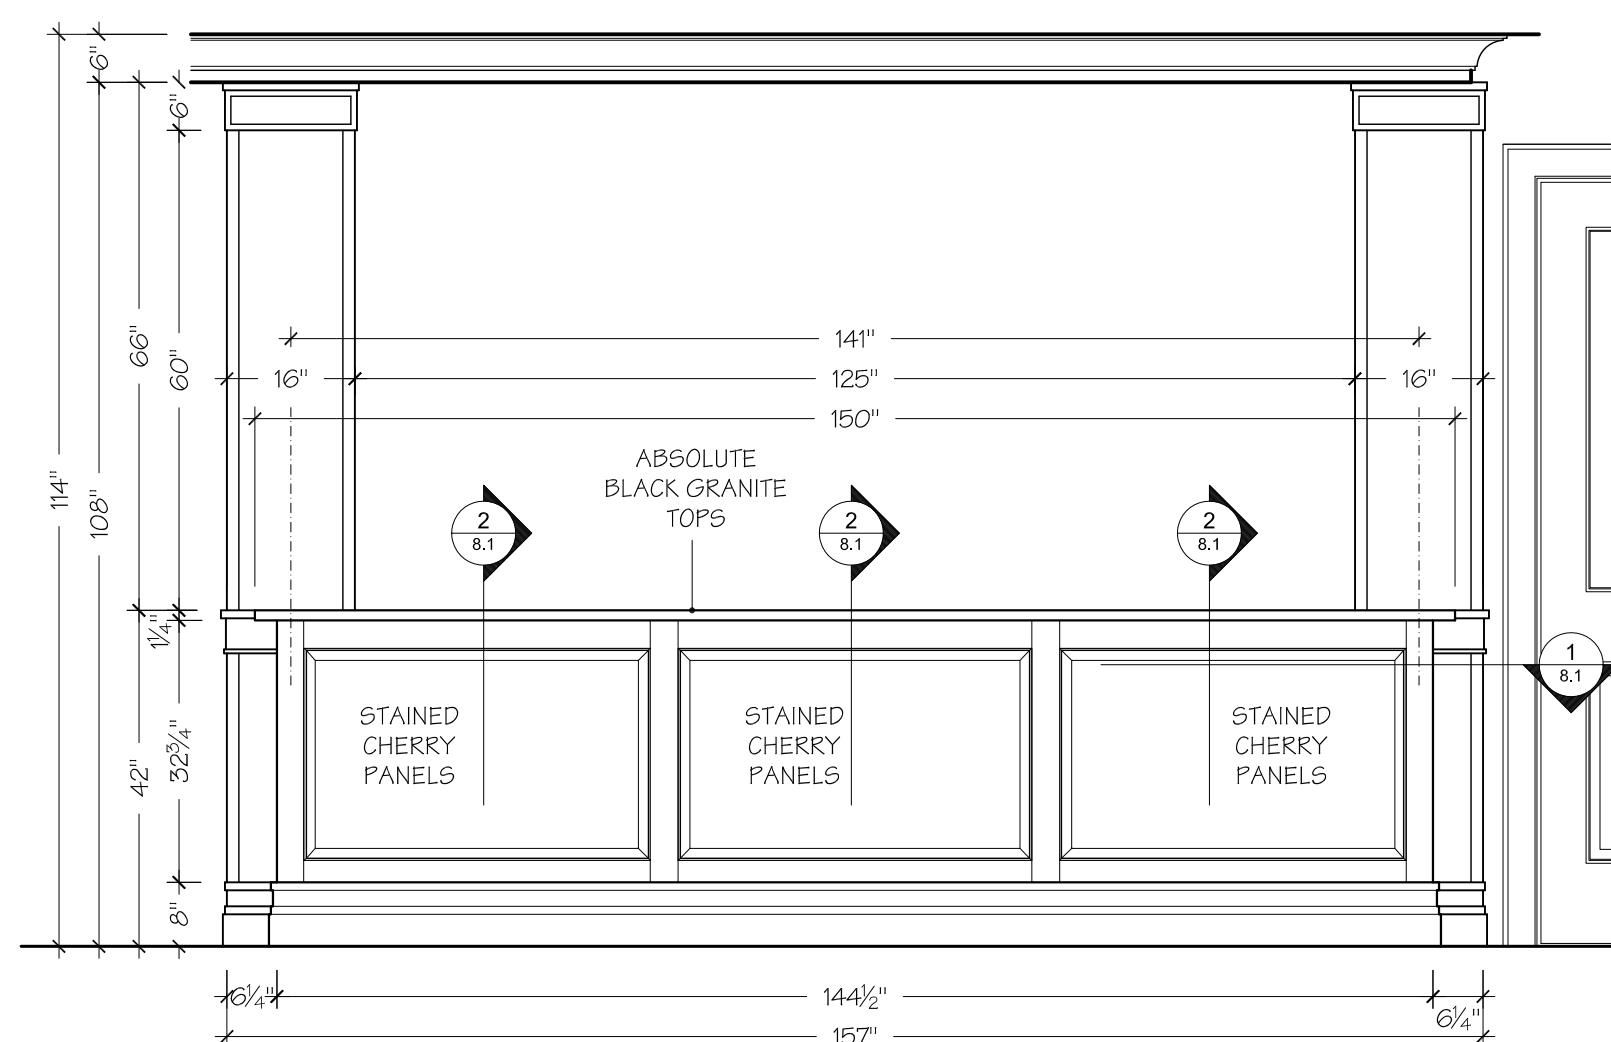


A ELEVATION
RECEPTION DESK
RECEPTION 110
SCALE: 1/2" = 1'-0"

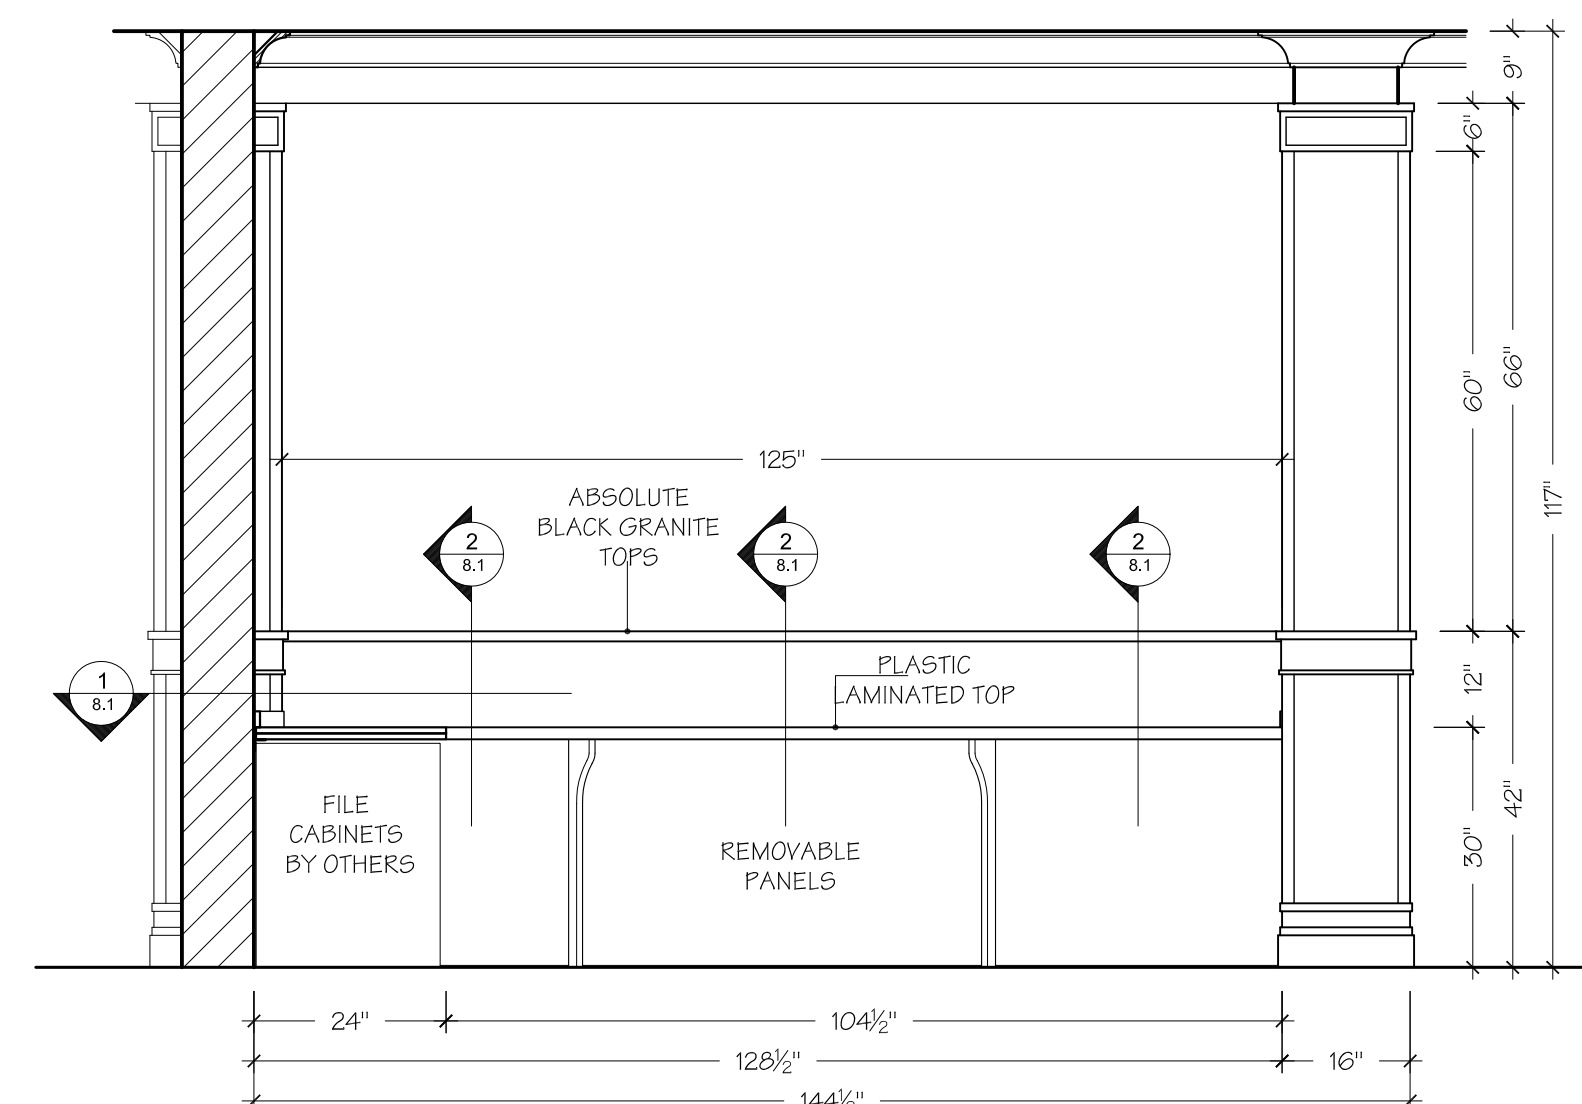

B ELEVATION
RECEPTION DESK
RECEPTION 110
SCALE: 1/2" = 1'-0"

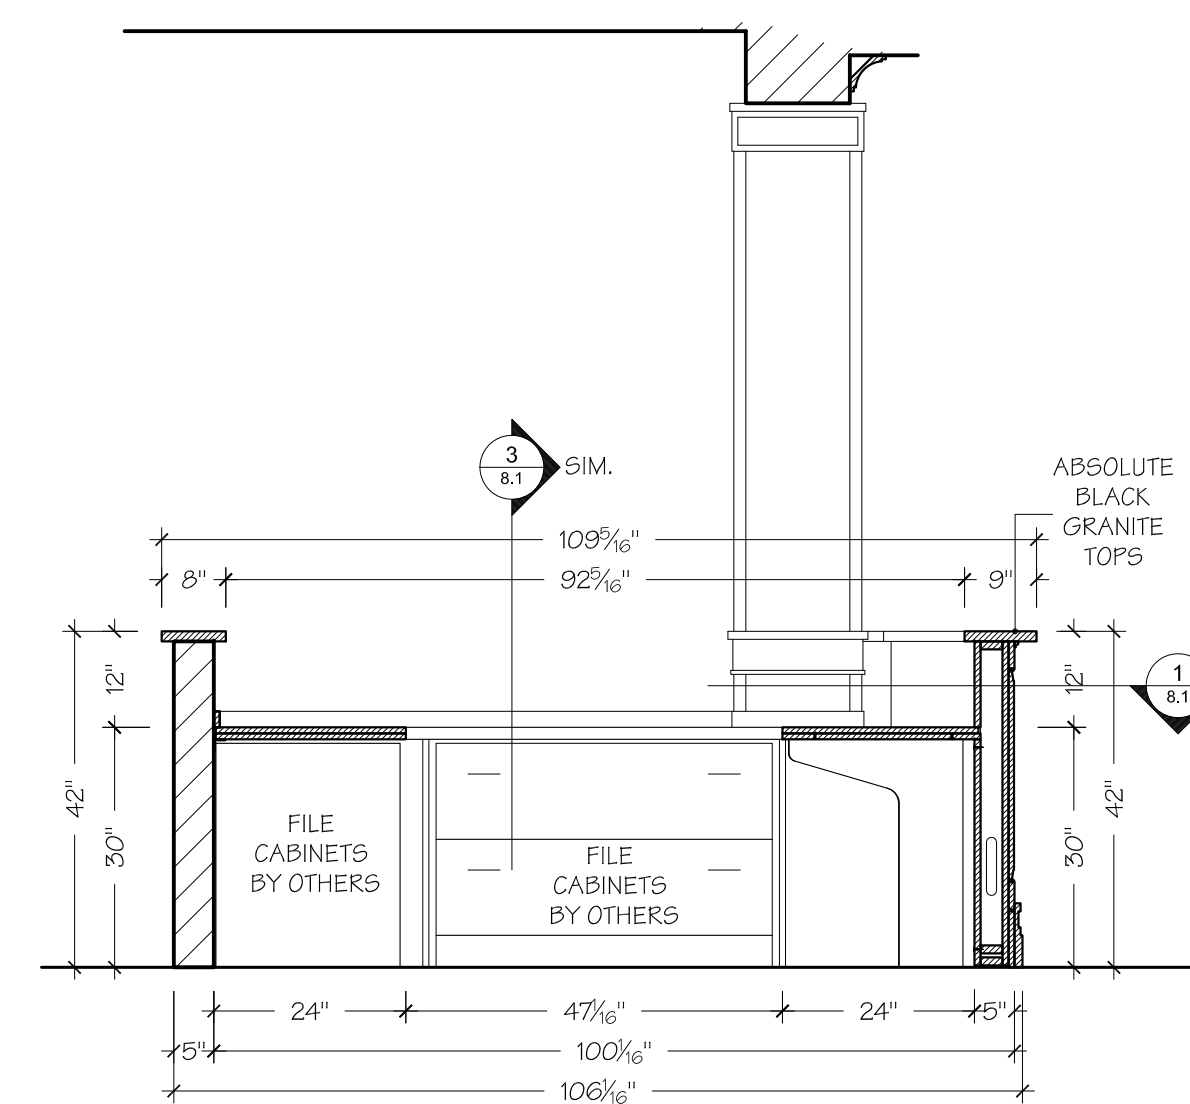

C ELEVATION
RECEPTION DESK
RECEPTION 110
SCALE: 1/2" = 1'-0"

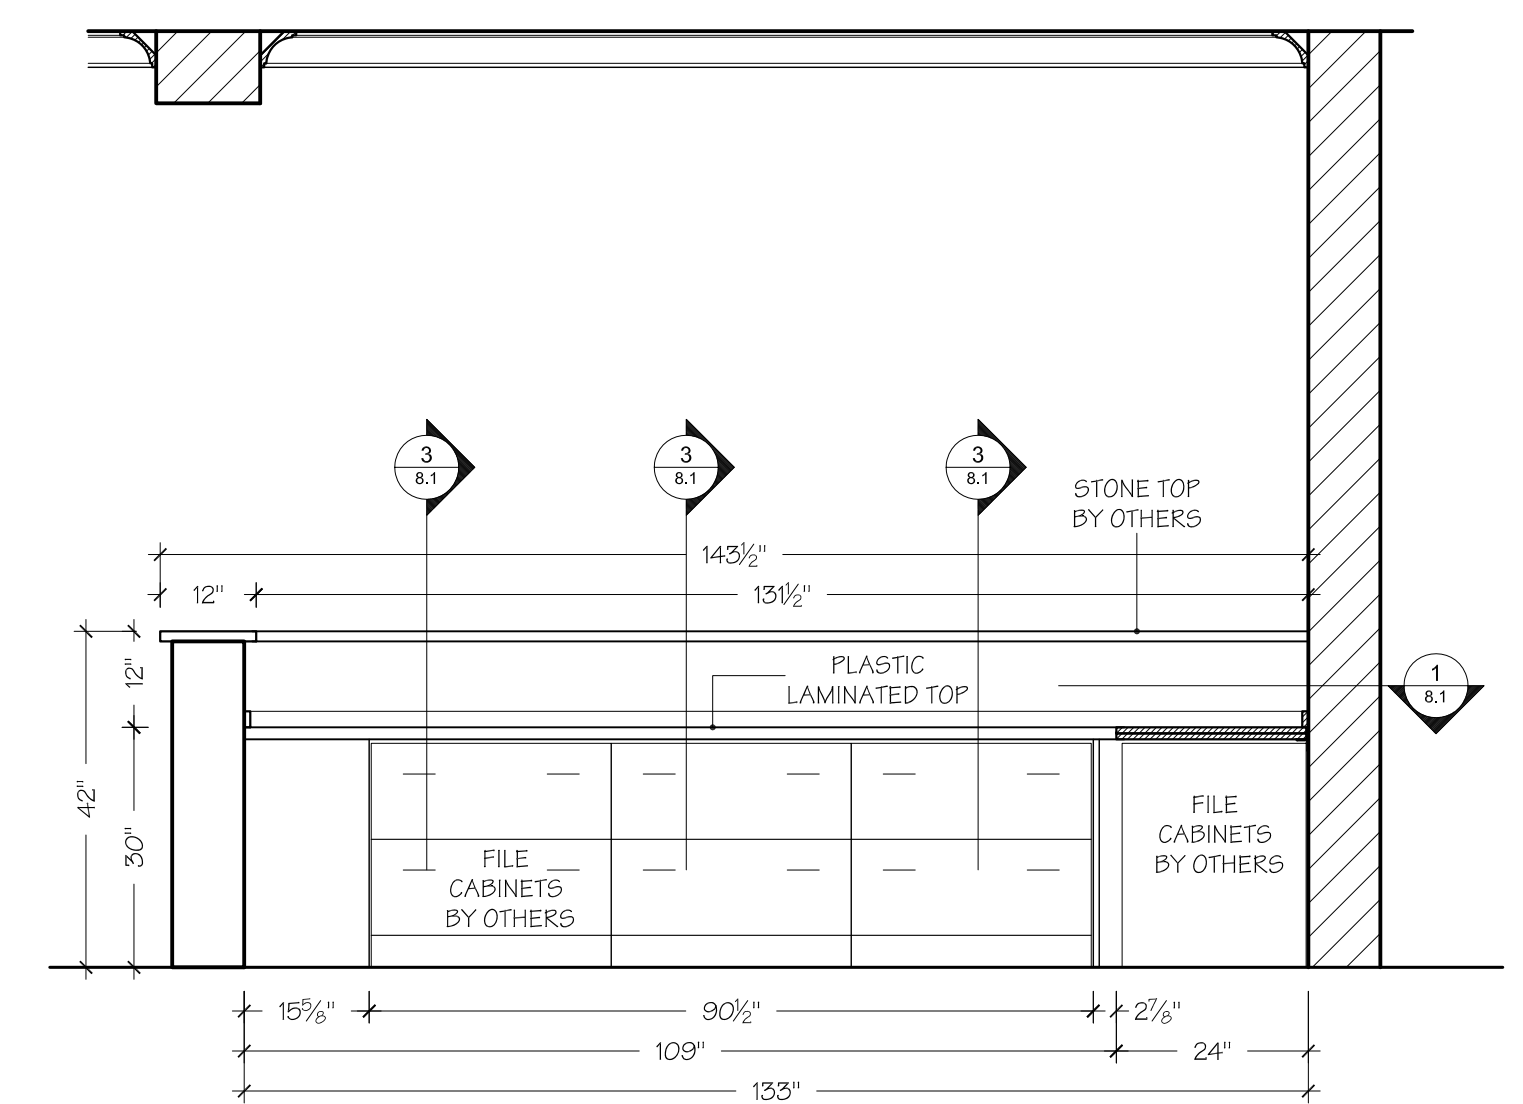

D ELEVATION
RECEPTION DESK
RECEPTION 110
SCALE: 1/2" = 1'-0"